


- LOOK @ 2x4 FRP CEILING
- LIGHTING TO BE COLOR CORRECTED
- EXIST LA NECROPSY, PLAN FOR

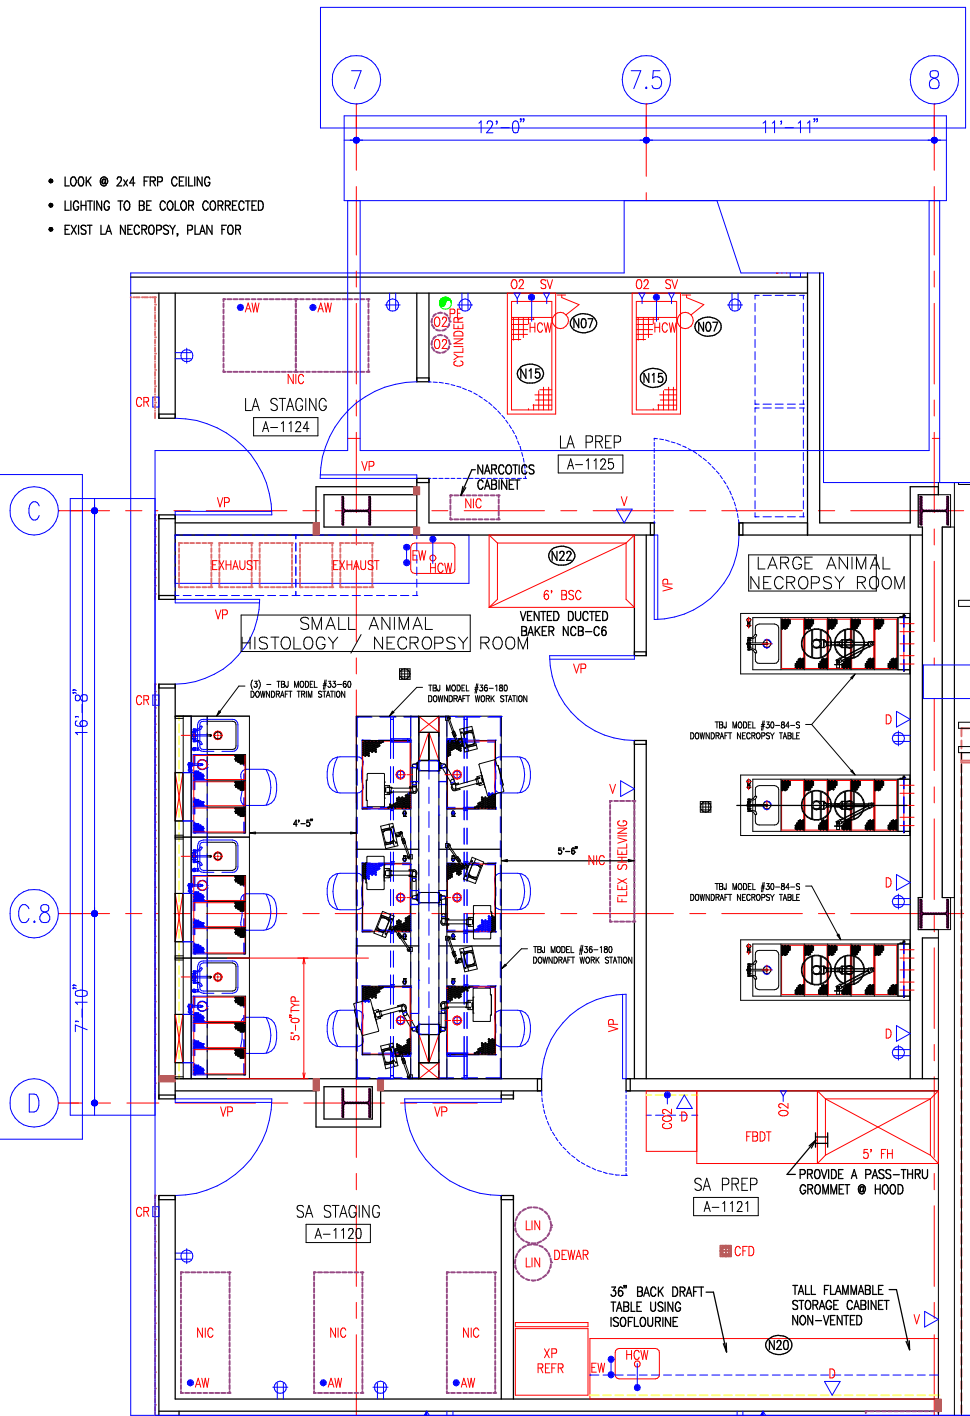

1 NECROPSY SUITE - FIRST FLOOR

SCALE: 1/4"=1'-0"