

TBJ Model 38-38 M-PTW Pass-Through Window Assembly

Product Specification

Product Description

The TBJ Model 38-38 PTW Pass-Through Window Assembly is designed for the transfer of decontaminated items between the decontamination area and the clean area of the sterile processing department. It can significantly reduce foot traffic and contamination from one room to an adjacent room.

Standard Design and Construction:

- The window shall have overall dimensions of 38" wide x 38" high x 6" deep.
- The window in the open position shall have pass-through opening of 32 ½" wide x 14" high..
- Material shall be 14,16 and 18 gauge type 304 stainless steel with a #4 finish. All welds shall be ground and polished.
- Glass shall be laminated safety glass.
- Window guide tracks shall be made of machined nylon bar.
- The window shall include sash counter balances for ease in opening and closing the window.

OPTIONS

- Set-down counter extension
- Rack return doors




Warranty:

All components are warranted to be free from defects in material and workmanship for a period of one (1) year, when used in accordance with manufacturer's instructions.

CONSTRUCTION NOTES:

- CUT HOLE THROUGH WALL (36.00"H x 36.00"W)
- REMOVE FASTENERS HOLDING CASING AS INDICATED
- INSTALL PASS THRU WINDOW INTO WALL
- INSTALL CASING TO WINDOW w/ PREVIOUS REMOVED FASTENERS
- RESEAL WALL OPENING AS REQUIRED
- 18 GA STAINLESS STEEL TYPE 304
- 1/4" TEMPERED SAFETY GLASS
- RUBBER WINDOW SEALS

SECTION A-A

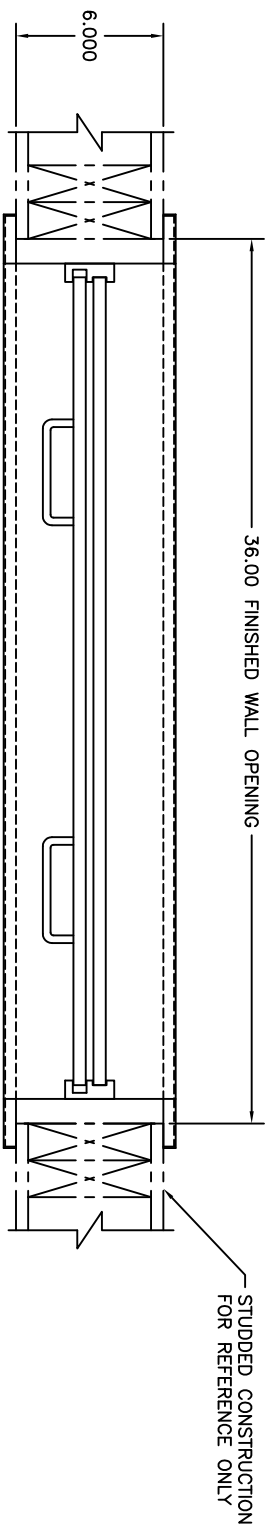

FOR APPROVAL ONLY

ONE (1) SET OF APPROVAL PRINTS MUST BE SIGNED AND RETURNED TO TBU INC. BEFORE EQUIPMENT CAN BE RELEASED FOR PRODUCTION

APPROVED AS DRAWN FOR FABRICATION

NOT APPROVED - REVISE & RESUBMIT FOR FINAL APPROVAL

SIGNED _____


DATE _____

A

A


B

B

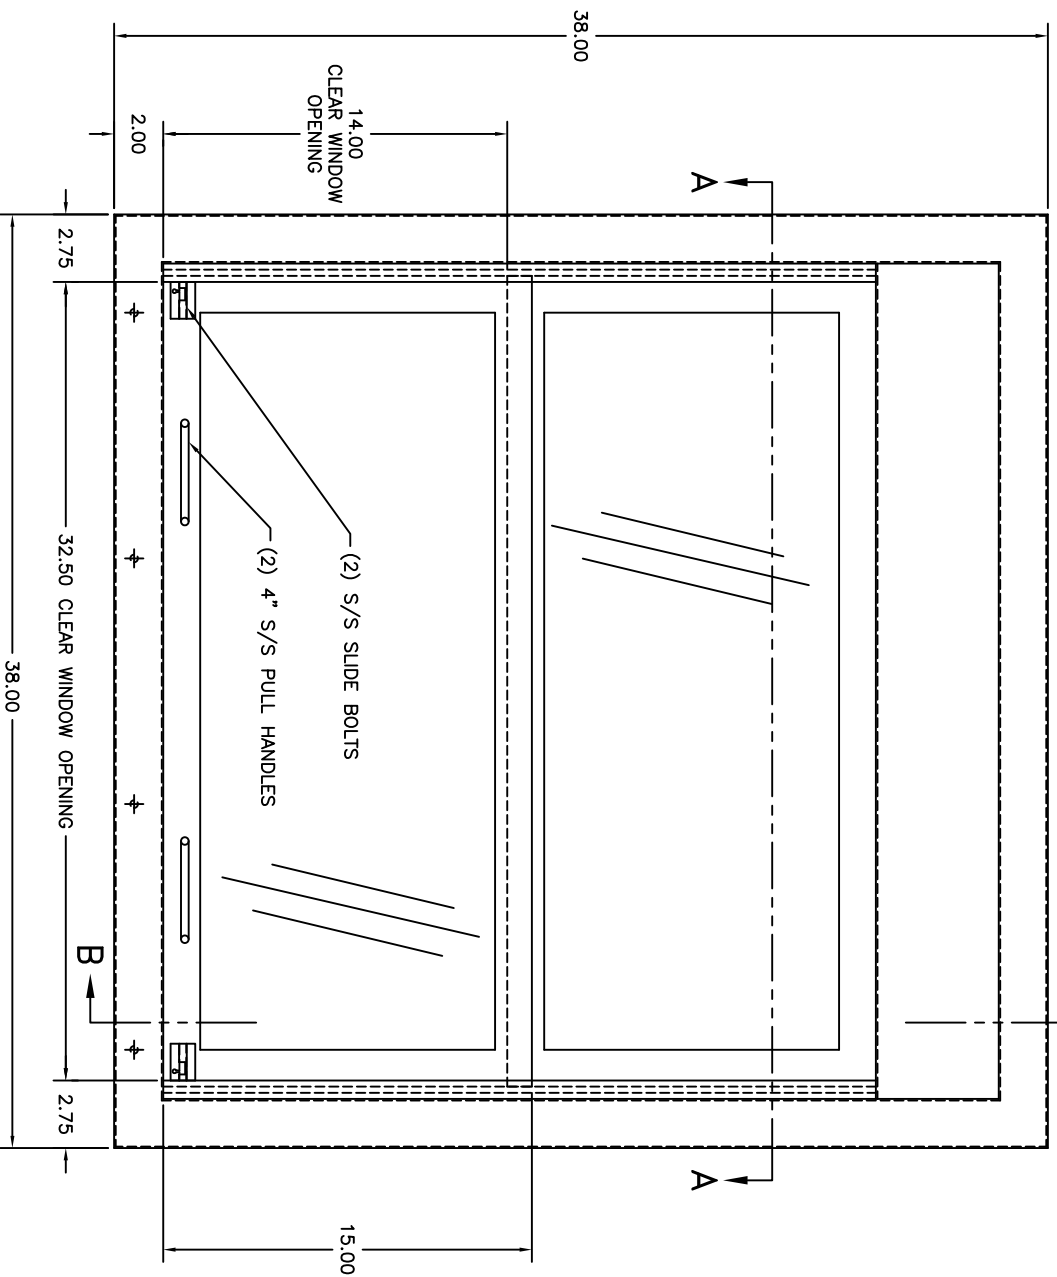

36.00 FINISHED WALL OPENING

SECTION B-B

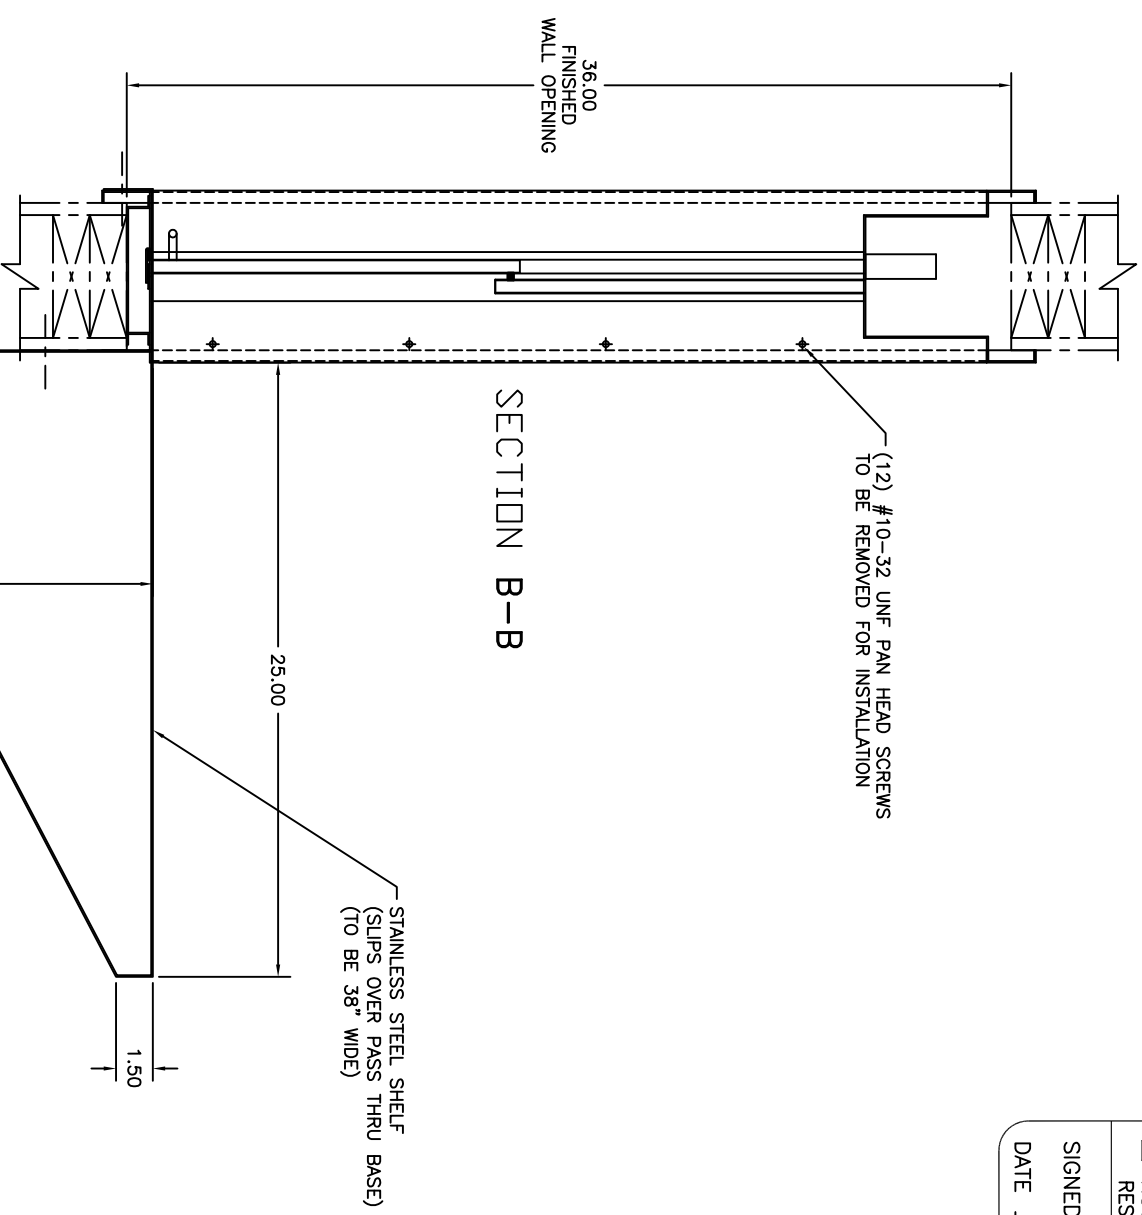

(4) 1/4" HOLES IN SHELF (MOUNTING HARDWARE NOT INCLUDED)

STAINLESS STEEL SHELF (SLIPS OVER PASS THRU BASE) (TO BE 38" WIDE)

UNLESS OTHERWISE SPECIFIED		TOLERANCES IN INCHES:	
		FRACTIONAL ± 1/32	ANGULAR ± 0.25°
		ONE DECIMAL ± 0.063	TWO DECIMAL ± 0.031
		THREE DECIMAL ± 0.015	
REF DIVG - R12057	SCALE 3/4"=1'-0"	DATE 2/29/02	DRAWN BY BAB
PROJ. RELEASE	PASS-THRU WINDOW		
APPR. RELEASE	ROUGH-IN ASSEMBLY		
REVIEWED BY NES	R14156		
ENG APPR.			

LET	REVISION	BY	DATE

1671 ORCHARD DRIVE
CHAMBERSBURG, PA 17201
Phone: (717) 261-9700 www.tbujnc.com

INCORPORATED

3-1/4"

10-6-14