
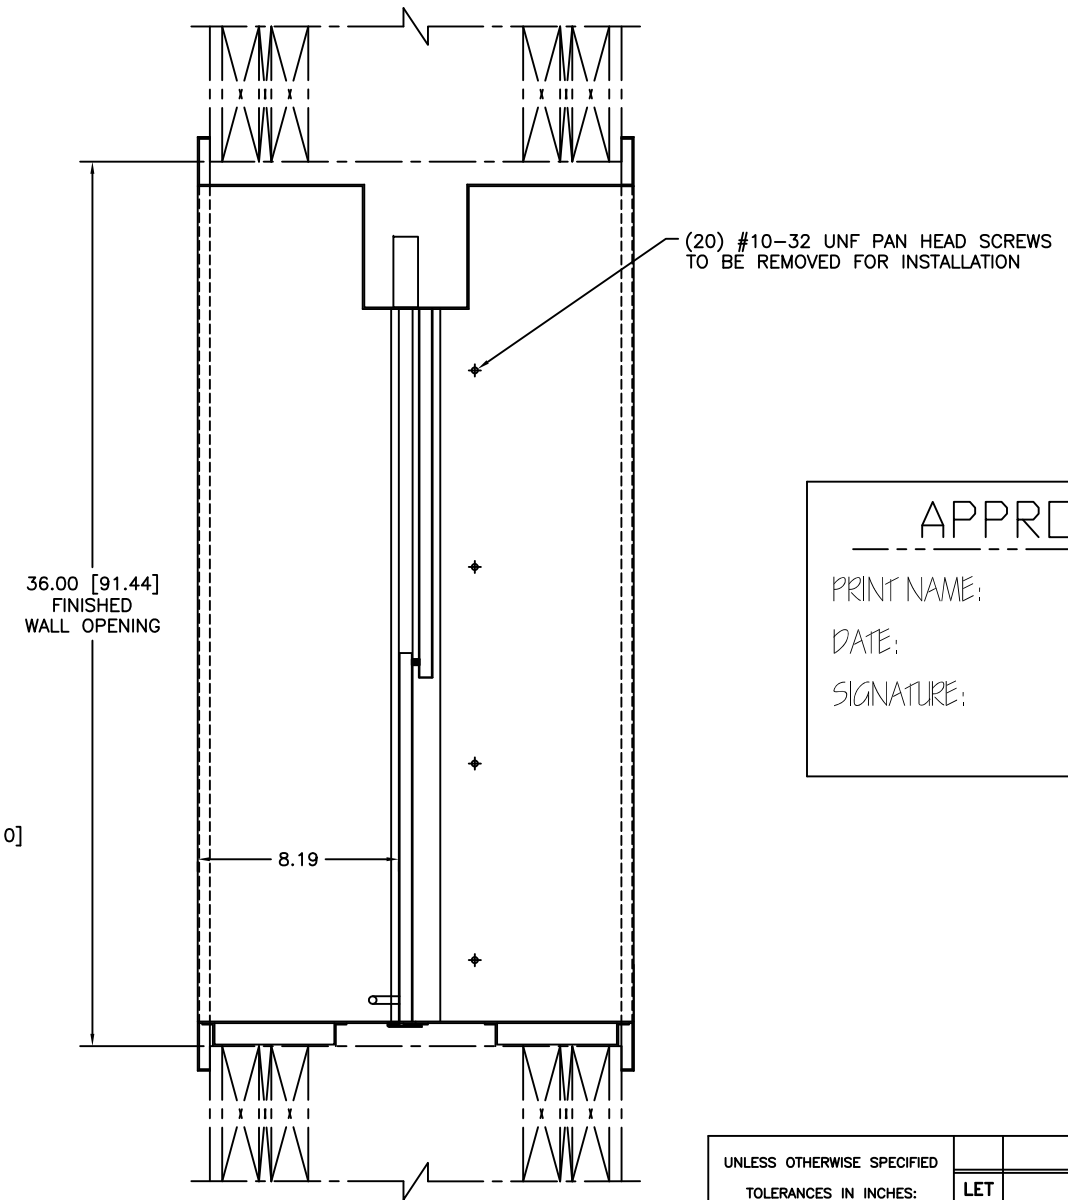


- CONSTRUCTION NOTES:
- CUT HOLE THROUGH WALL (36.00"H x 45.00"W)
 - REMOVE FASTENERS HOLDING CASING AS INDICATED
 - INSTALL PASS THRU WINDOW INTO WALL
 - INSTALL CASING TO WINDOW w/ PREVIOUS REMOVED FASTENERS
 - RESEAL WALL OPENING AS REQUIRED
 - 18 GA STAINLESS STEEL TYPE 304
 - 1/4" TEMPERED SAFETY GLASS
 - RUBBER WINDOW SEALS

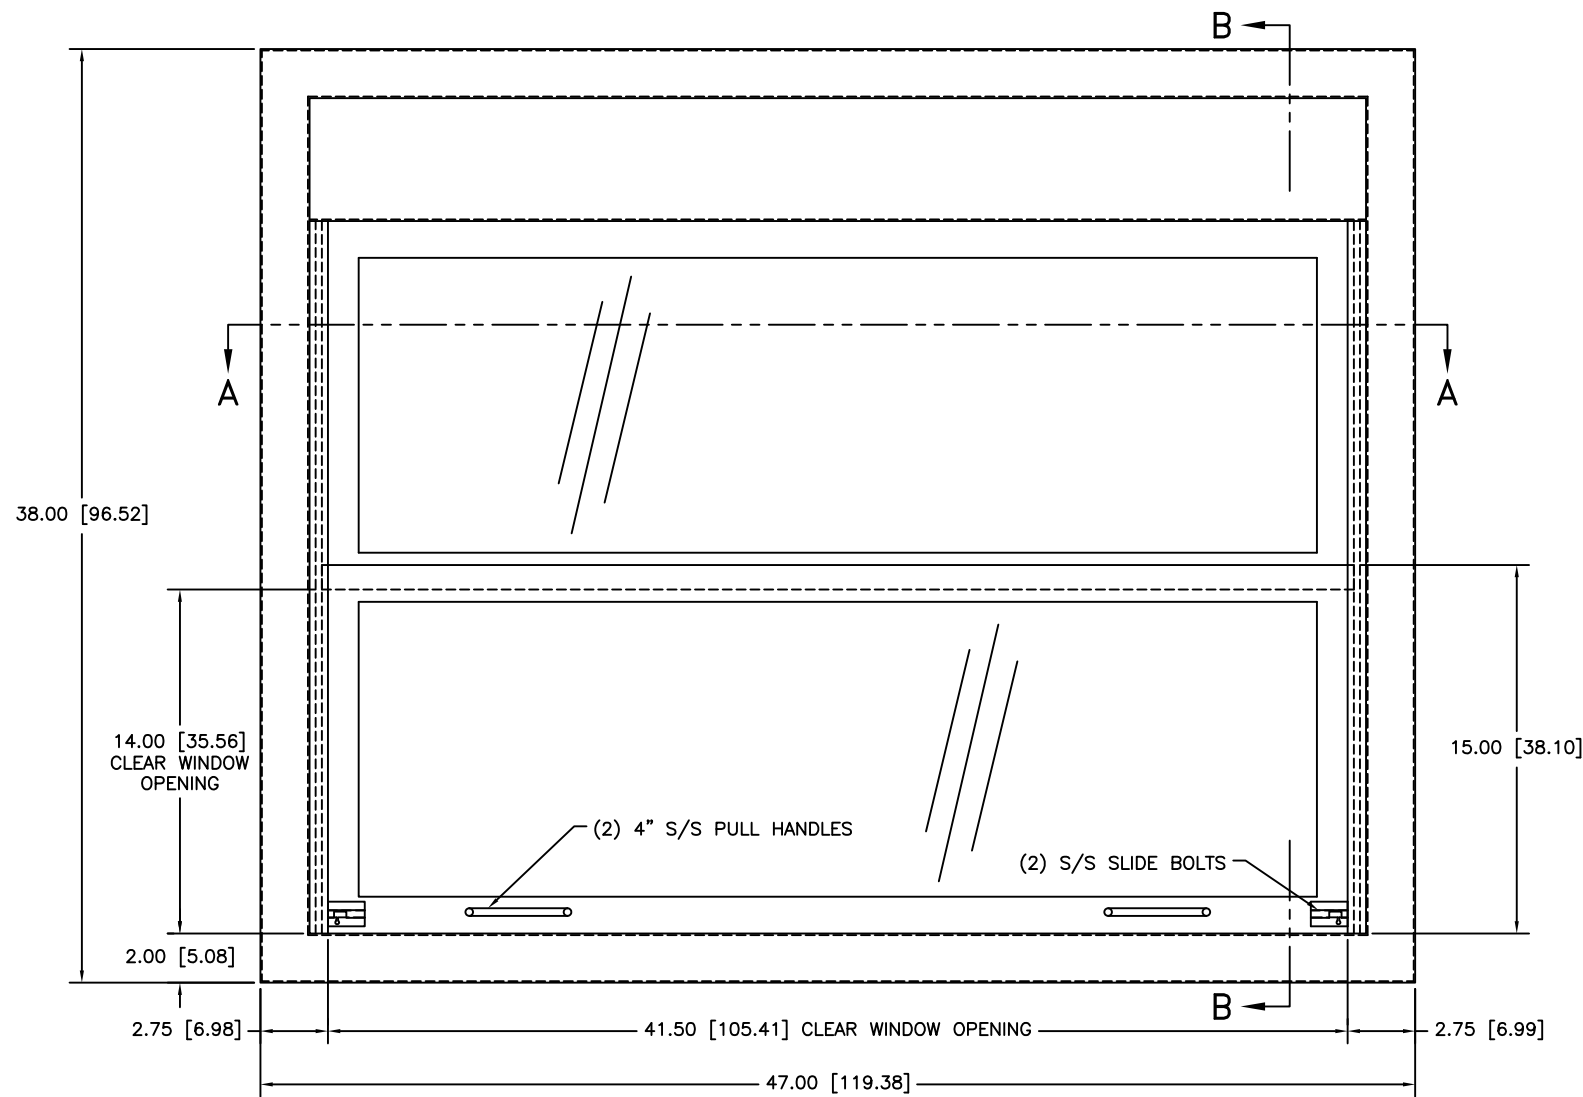

APPROVED

PRINT NAME:

DATE:

SIGNATURE:

SECTION B-B

UNLESS OTHERWISE SPECIFIED		LET	REVISION	BY	DATE
TOLERANCES IN INCHES:		TBJ 1671 ORCHARD DRIVE INCORPORATED CHAMBERSBURG, PA 17201 Phone: (717) 261-9700 www.tbjinc.com			
FRACTIONAL ± 1/32		SCALE 3"=1'-0"	2073-1	DRAWN BY	NES
ANGULAR ± 0°25'		REF DWG - R12057		DATE	4-2-13
ONE DECIMAL ± 0.063		PASS-THRU WINDOW ROUGH-IN ASSEMBLY R13035			
TWO DECIMAL ± 0.031					
THREE DECIMAL ± 0.015					
PRDD. RELEASE	NAME	DATE			
APPR. RELEASE					
REVIEWED BY	BAB	4-2-13			
ENG APPR.					