


FOR APPROVAL ONLY

ONE (1) SET OF APPROVAL PRINTS MUST BE SIGNED AND RETURNED TO TBJ INC. BEFORE EQUIPMENT CAN BE RELEASED FOR PRODUCTION

- APPROVED AS DRAWN FOR FABRICATION
- NOT APPROVED - REVISE & RESUBMIT FOR FINAL APPROVAL

SIGNED _____
DATE _____

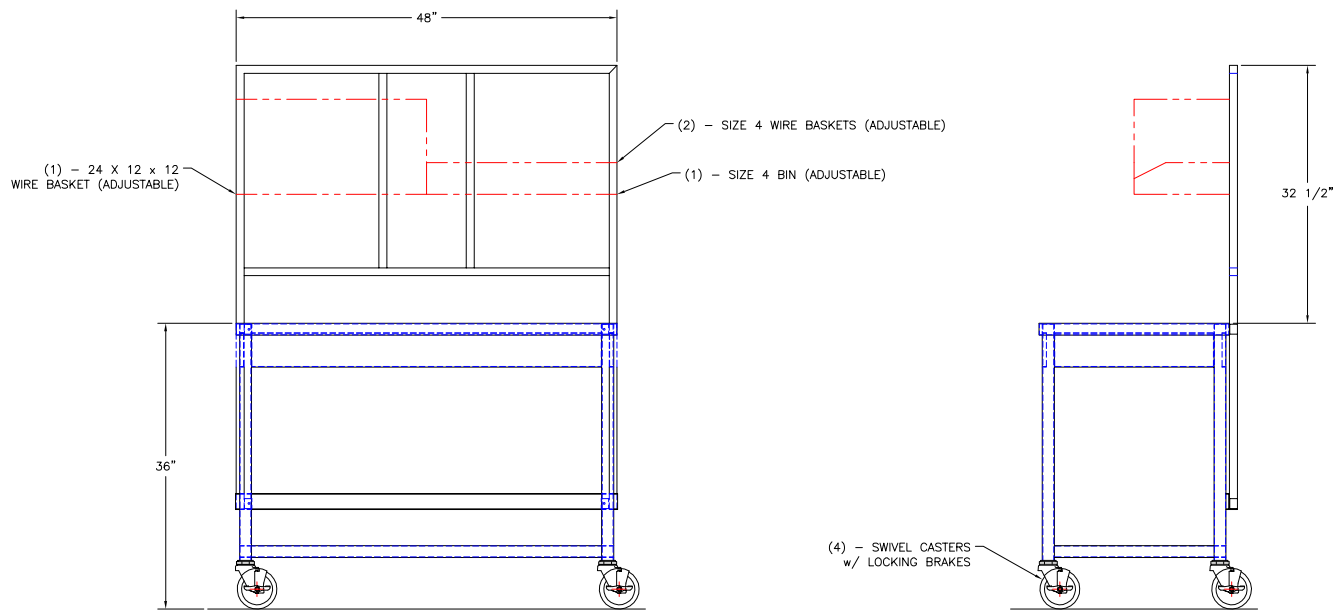

UNLESS OTHERWISE SPECIFIED		LET		REVISION		BY	DATE
TOLERANCES IN INCHES: FRACTIONAL ± 1/32 ANGULAR ± 0.25° ONE DECIMAL ± 0.063 TWO DECIMAL ± 0.031 THREE DECIMAL ± 0.015				1671 ORCHARD DRIVE CHAMBERSBURG, PA 17201 Phone: (717) 261-9700 www.tbjinc.com			
SCALE 1-1/2"=1'-0"		2400-1	DRAWN BY ALE		DATE 3-30-15		
REF DWG - R04196							
PRDD. RELEASE	NAME	DATE	24-48 PT PREP / PACK TABLE				
APPR. RELEASE							
REVIEWED BY	BAB	3-31-15					
ENG APPR.							
			ROUGH-IN ASSEMBLY		R15059		