

(2) "BOLT ON" WALL MOUNTED STORAGE PLATFORMS/LANDINGS (WALL MOUNTING HARDWARE SUPPLIED BY OTHERS)

FOR APPROVAL ONLY

ONE (1) SET OF APPROVAL PRINTS MUST BE SIGNED AND RETURNED TO TBJ INC. BEFORE EQUIPMENT CAN BE RELEASED FOR PRODUCTION


- APPROVED AS DRAWN FOR FABRICATION
- NOT APPROVED - REVISE & RESUBMIT FOR FINAL APPROVAL

SIGNED _____

DATE _____

CONSTRUCTION NOTES:

- CUT HOLE THROUGH WALL (36.25"H x 32.375"W)
- INSTALL PASS THRU INTO WALL
- RESEAL WALL OPENING AS REQUIRED
- STAINLESS STEEL TYPE 304 w/ #4 FINISH
- POLISH ALL EDGES ON HARDWARE, FILING SHARP EDGES

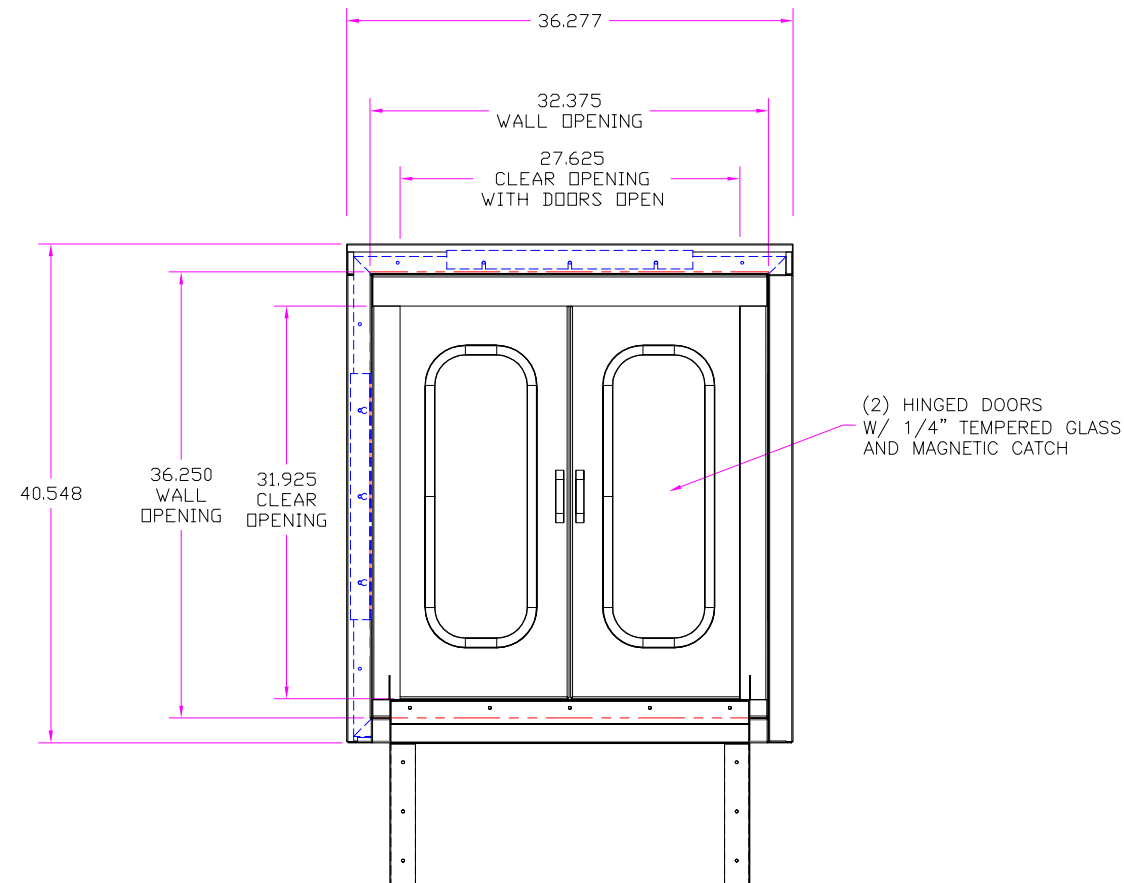

UNLESS OTHERWISE SPECIFIED		-	-	-	-
TOLERANCES IN INCHES: FRACTIONAL ± 1/32 ANGULAR ± 0°25' ONE DECIMAL ± 0.063 TWO DECIMAL ± 0.031 THREE DECIMAL ± 0.015		LET	REVISION	BY	DATE
				1671 ORCHARD DRIVE CHAMBERSBURG, PA 17201 Phone: (717) 261-9700 www.tbjinc.com	
		SCALE 1-1/2"=1'-0"	2462-1	DRAWN BY	TAS
		REF DWG - R14113		DATE	7-23-15
PRDD. RELEASE	JTM	10-19-15	39-35 PTW - PASS THRU WINDOW ENCLOSURE		
APPR. RELEASE	JD	7-23-15			
REVIEWED BY	JD	7-23-15	ROUGH-IN ASSEMBLY		
ENG APPR.			R15131		