


COMPARTMENT LAYOUT

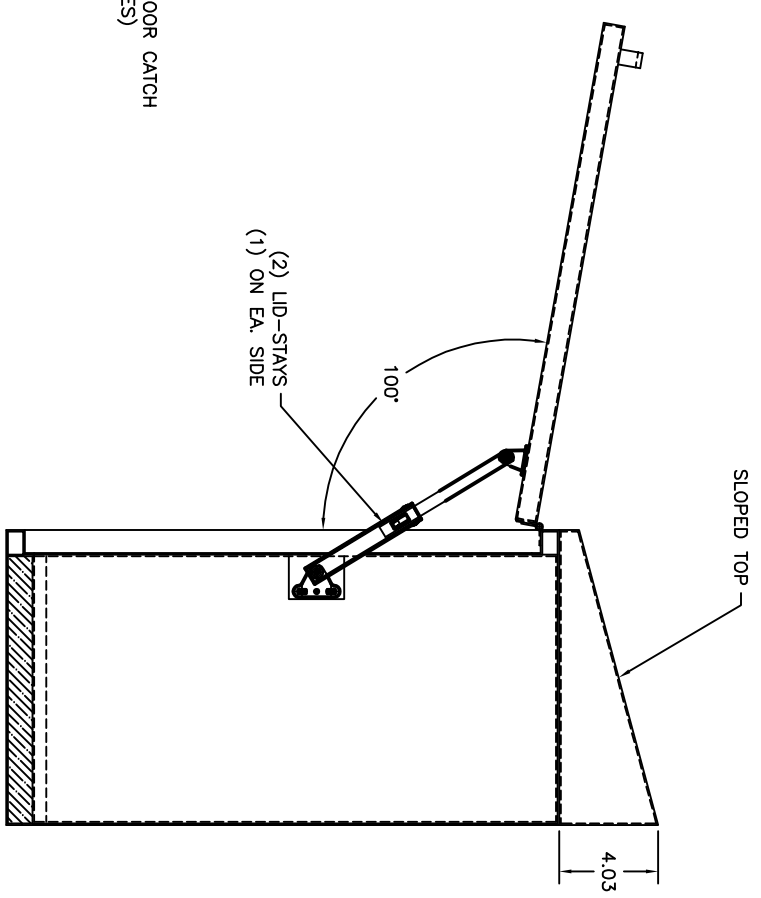

SECTION A-A

POSITIVE DOOR CATCH
(BOTH SIDES)

FOR APPROVAL ONLY

ONE (1) SET OF APPROVAL PRINTS MUST BE SIGNED AND RETURNED TO TBJ INC. BEFORE EQUIPMENT CAN BE RELEASED FOR PRODUCTION

APPROVED AS DRAWN FOR FABRICATION

NOT APPROVED - REVISE & RESUBMIT FOR FINAL APPROVAL

SIGNED _____

DATE _____

UNLESS OTHERWISE SPECIFIED	
TOLERANCES IN INCHES:	
FRACTIONAL ± 1/32	
ANGULAR ± 0.25°	
ONE DECIMAL ± 0.063	
TWO DECIMAL ± 0.031	
THREE DECIMAL ± 0.015	
PROJ. RELEASE	-
APPR. RELEASE	-
REVIEWED BY	-
ENG APPR.	-

LET	REVISION	BY	DATE
C	ADDED SLOPED TOP & DOOR CATCHES	SMH	10-17-17
B	UPDATED TOP RH HOLE DRNGS.	ALE	2-17-16
A	DIMENSIONED HOLE LOCATIONS & REARRANGED COMPARTMENT SIZES	ALE	2-16-16

TBJ 1671 ORCHARD DRIVE
 CHAMBERSBURG, PA 17201
 INCORPORATED Phone (717) 261-9700 www.tbjinc.com
 SCALE 3/4"=1' DRAWN BY ALE
 N/A R14214 DATE 1-27-16
 30 x 225 x 10 WALL CABINET
 ROUGH-IN ASSEMBLY R16012