

SECTION A-A
SCALE: FULL

FOR APPROVAL ONLY



ONE (1) SET OF APPROVAL PRINTS MUST BE SIGNED AND RETURNED TO TBJ INC. BEFORE EQUIPMENT CAN BE RELEASED FOR PRODUCTION

APPROVED AS DRAWN FOR FABRICATION

NOT APPROVED – REVISE & RESUBMIT FOR FINAL APPROVAL

SIGNED _____

DATE _____

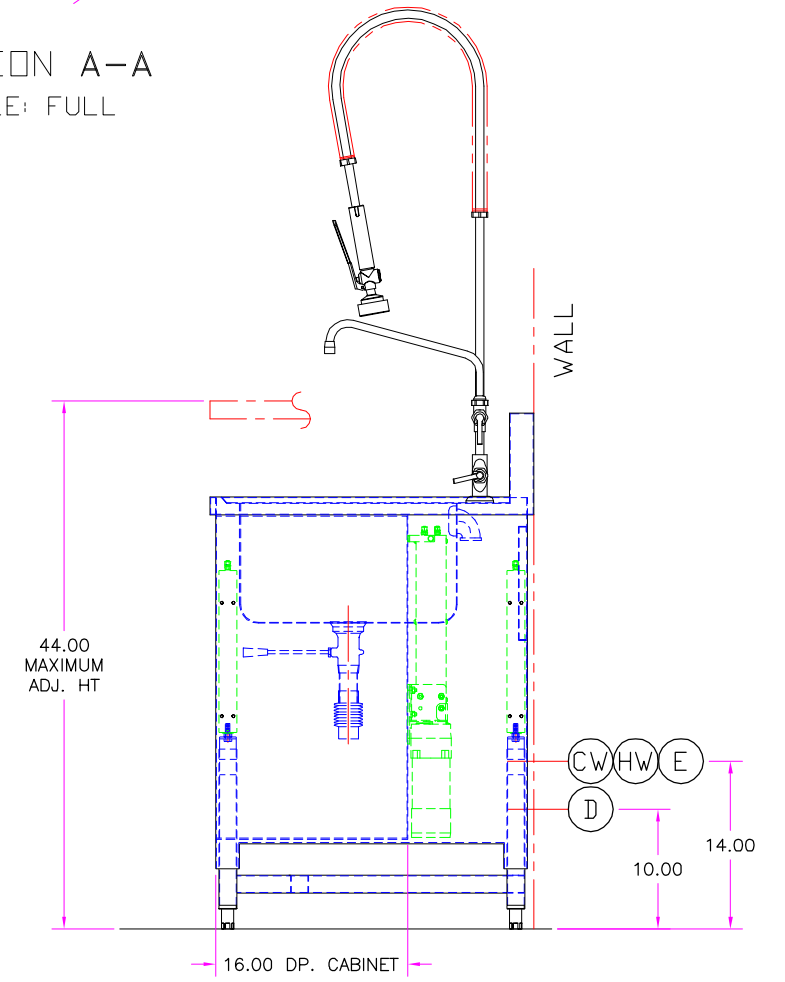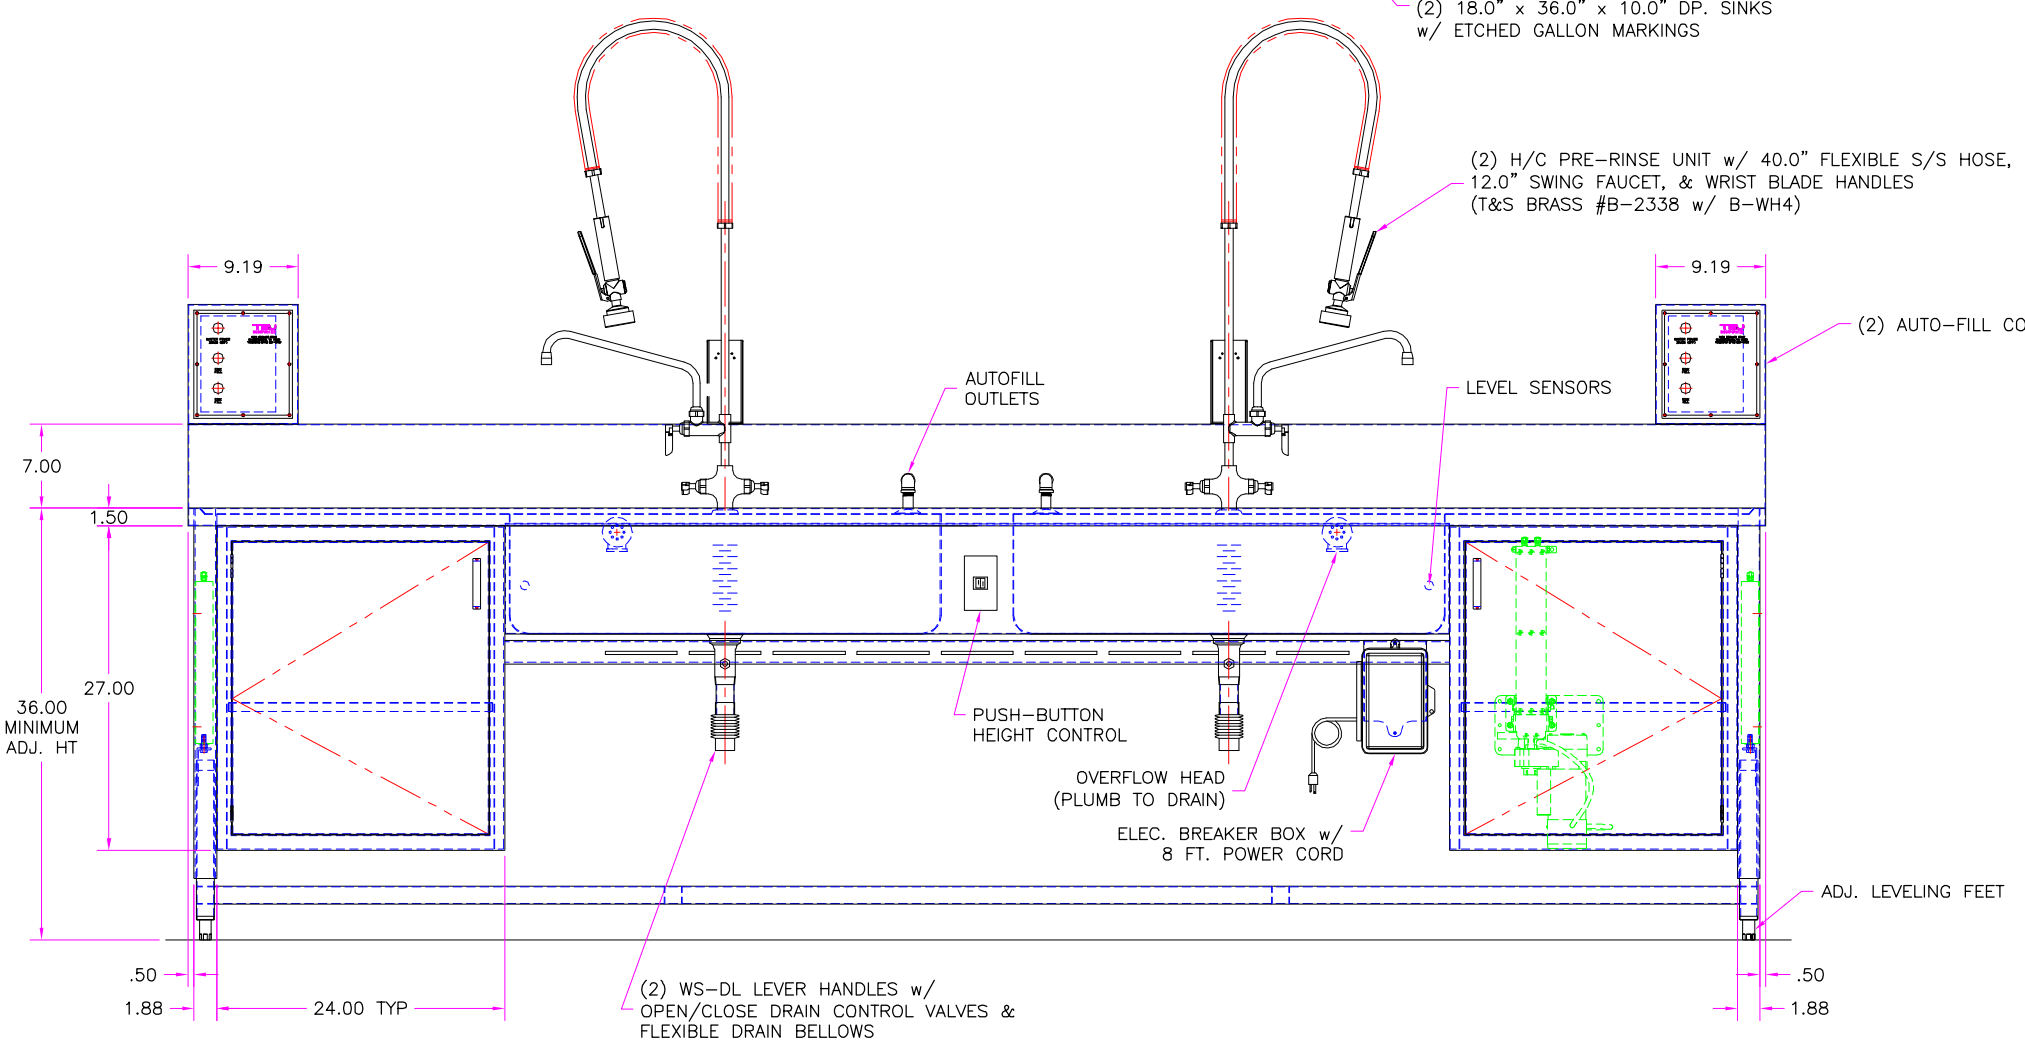

NOTES: 1) MAX. OVERALL DIMENSIONS MUST BE CONSIDERED FOR BUILDING ENTRY.

2) SINK UNIT IS ALL ONE PIECE CONSTRUCTION

UTILITY REQUIREMENTS

- (CW) — COLD WATER — (2) 1/2" NPT
- (HW) — HOT WATER — (2) 1/2" NPT
- (D) — DRAIN — (2) @ 1-1/2" NPT
- (E) — ELECTRICAL — 115 V., 1 PH., 60 Hz., 15 AMP

UNLESS OTHERWISE SPECIFIED		A	MOVED (2) AUTO-FILL BOXES TO EACH END OF TABLE	ALE	11-28-23
TOLERANCES IN INCHES: FRACTIONAL ± 1/32 ANGULAR ± 0°25' ONE DECIMAL ± 0.063 TWO DECIMAL ± 0.031 THREE DECIMAL ± 0.015		LET	REVISION	BY	DATE
		1671 ORCHARD DRIVE CHAMBERSBURG, PA 17201 Phone: (717) 261-9700 www.tbjinc.com			
SCALE 1-1/2"=1'-0"		REF DWG - R22222		DRAWN BY	ALE
				DATE	11-27-23
PROD. RELEASE - -		27-132-2B WS - WORK SINK			
APPR. RELEASE - -					
REVIEWED BY					
ENG APPR.		ROUGH-IN ASSEMBLY		R23235	